

Des Moines Home and Garden Show 2017

February 9-12, 2017

HALL A LOWER LEVEL VETS

HUBBELL/TYNER
CONVENTION & TRADE SHOW SPECIALISTS
A North American Trade Shows Company

2110 Old Hwy 8 NW
New Brighton, MN 55112
Phone: 651-917-2632 Fax: 651-917-2658
Web: www.hubbelltyner.com

Drawn By: Andy Zangs

A/E: Dwayne Hendricks


Revision Date: 6/13/2016

Revision # 1

File Name:
Home & Garden Show -
DesMoines
2017-Move-in-Schedule.pdf

Facility: Iowa Events Center

Room: Hall A Lower Level Vet

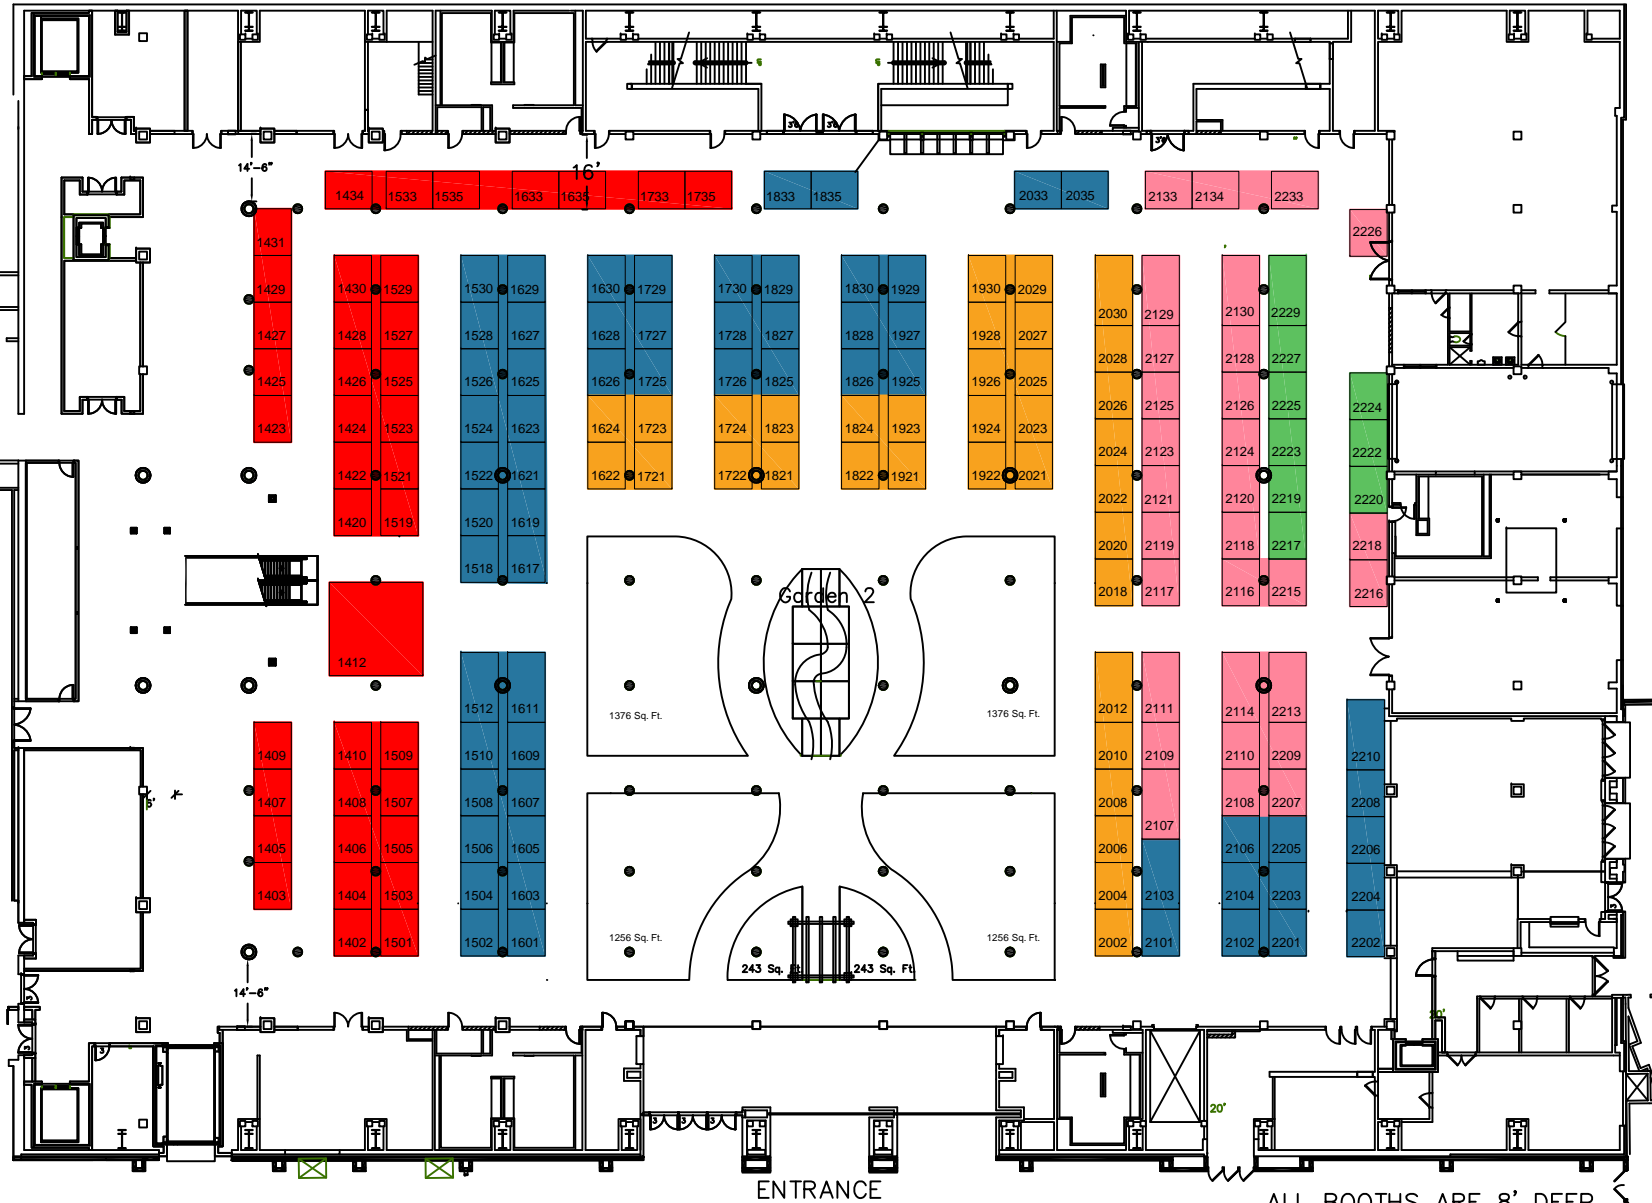

■ Monday February 6th - 12-5p
■ Tuesday February 7th - 8a-12p

■ Tuesday February 7th - 12-5p
■ Wednesday February 8th - 8a-12
■ Wednesday February 8th - 12-5p

Job #10415

Booth Size: 8' x 10'

Disclaimer
Every effort has been made to ensure the accuracy of the information within this floor plan. However, no warranties made with respect to this floor plan. If the location of build columns, utilities or other building components is a consideration in the construction of an exhibit, it is the sole responsibility of the exhibitor to physically inspect the facility verify all dimensions and locations.