


Des Moines Home and Garden Show 2017

February 9-12, 2017

- Monday February 6th - 12-5p
- Tuesday February 7th - 8a-12p
- Tuesday February 7th - 12-5p
- Wednesday February 8th - 8a-12
- Wednesday February 8th - 12-5p

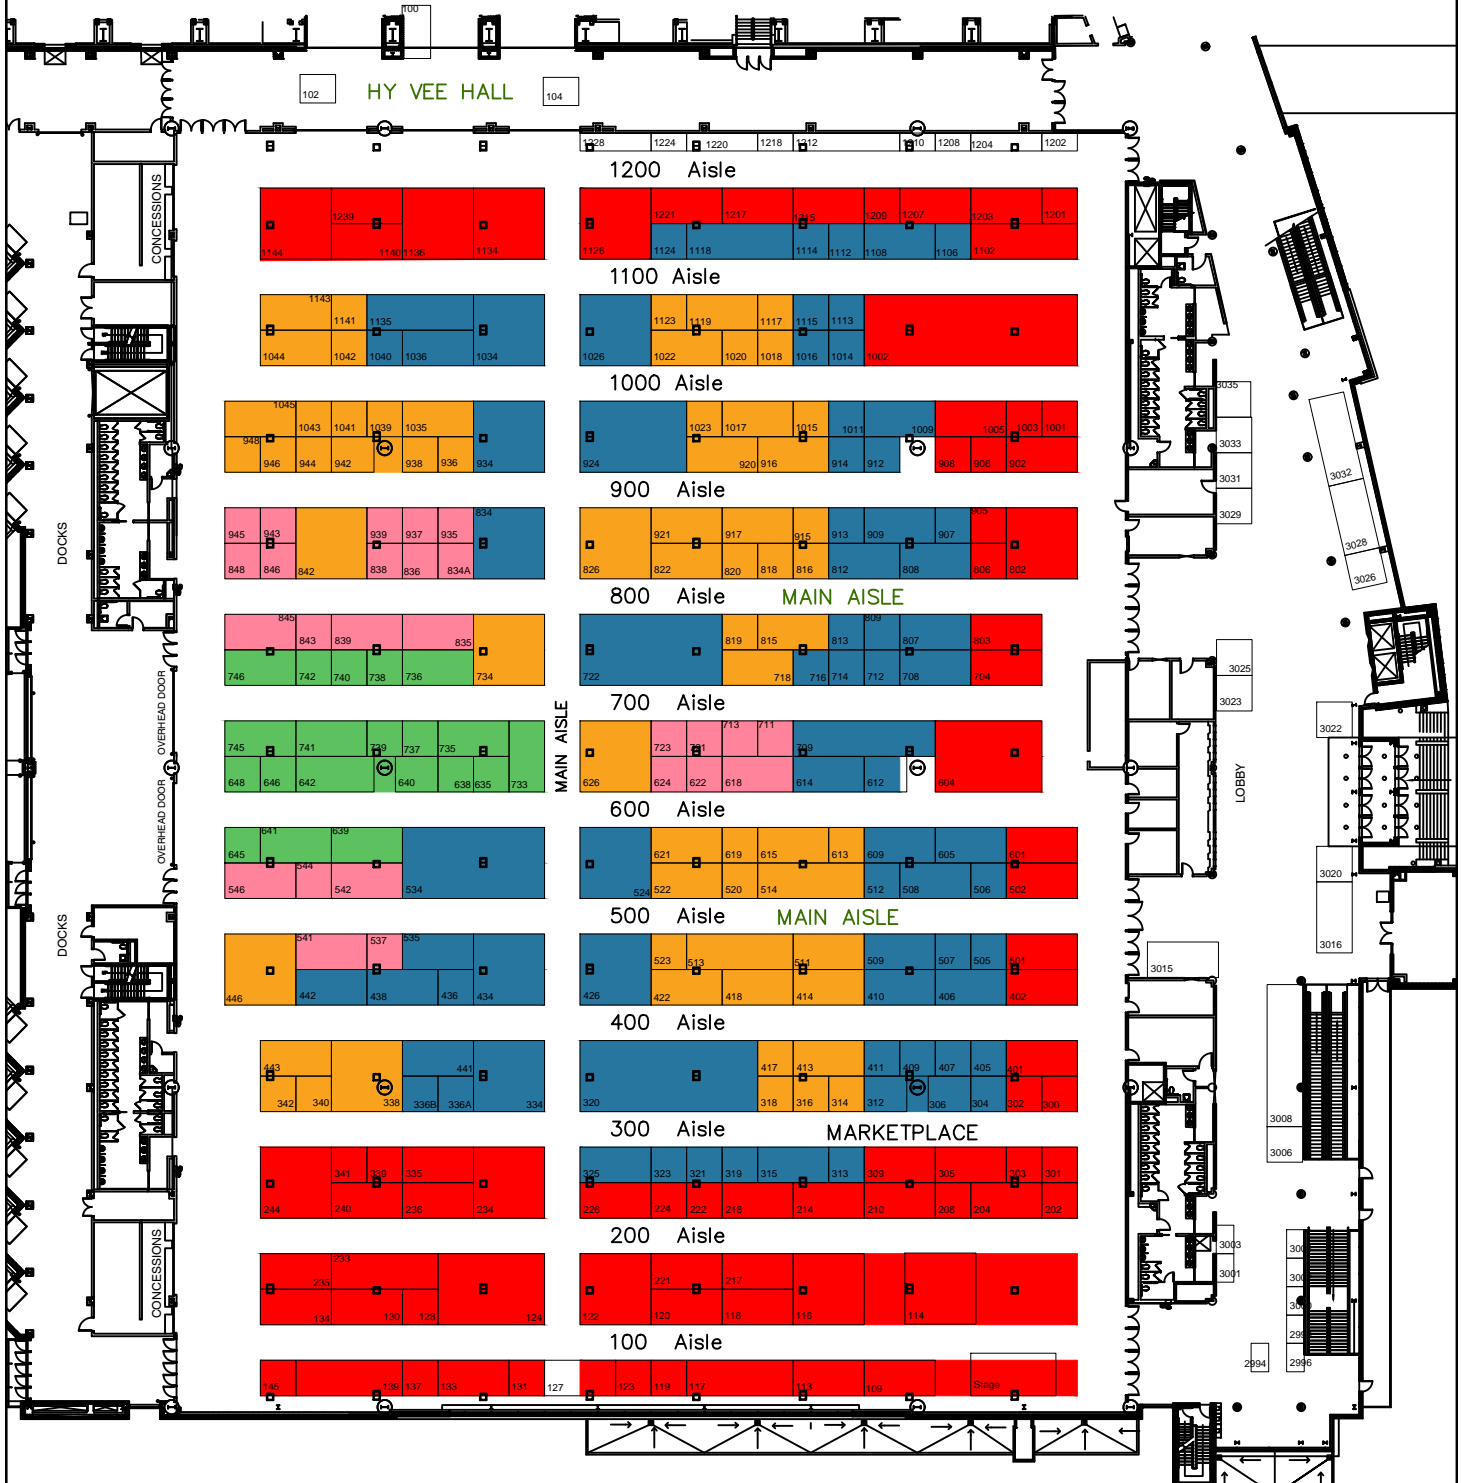

HUBBELL/TYNER
CONVENTION & TRADE SHOW SPECIALISTS
A North American Trade Shows Company

2110 Old Hwy 8 NW
New Brighton, MN 55112
Phone: 651-917-2632 Fax: 651-917-2658
Web: www.hubbertyner.com

Drawn By: Andy Zangs
Account Executive: Dwayne Hendricks
Revision Date: 6/30/2016
Revision # 2
File Name: Home & Garden Show - DesMoines 2017 - Move-In-Schedule.pdf

Job # 10415
Facility: Iowa Events Center
Room: Hy-Vee Hall

Booth Size

Disclaimer
Every effort has been made to ensure the accuracy of the information within this floor plan. However, no warranties are made with respect to this floor plan. If the location of building columns, utilities or other building components is a consideration in the construction of an exhibit, it is the sole responsibility of the exhibitor to physically inspect the facility to verify all dimensions and locations.